
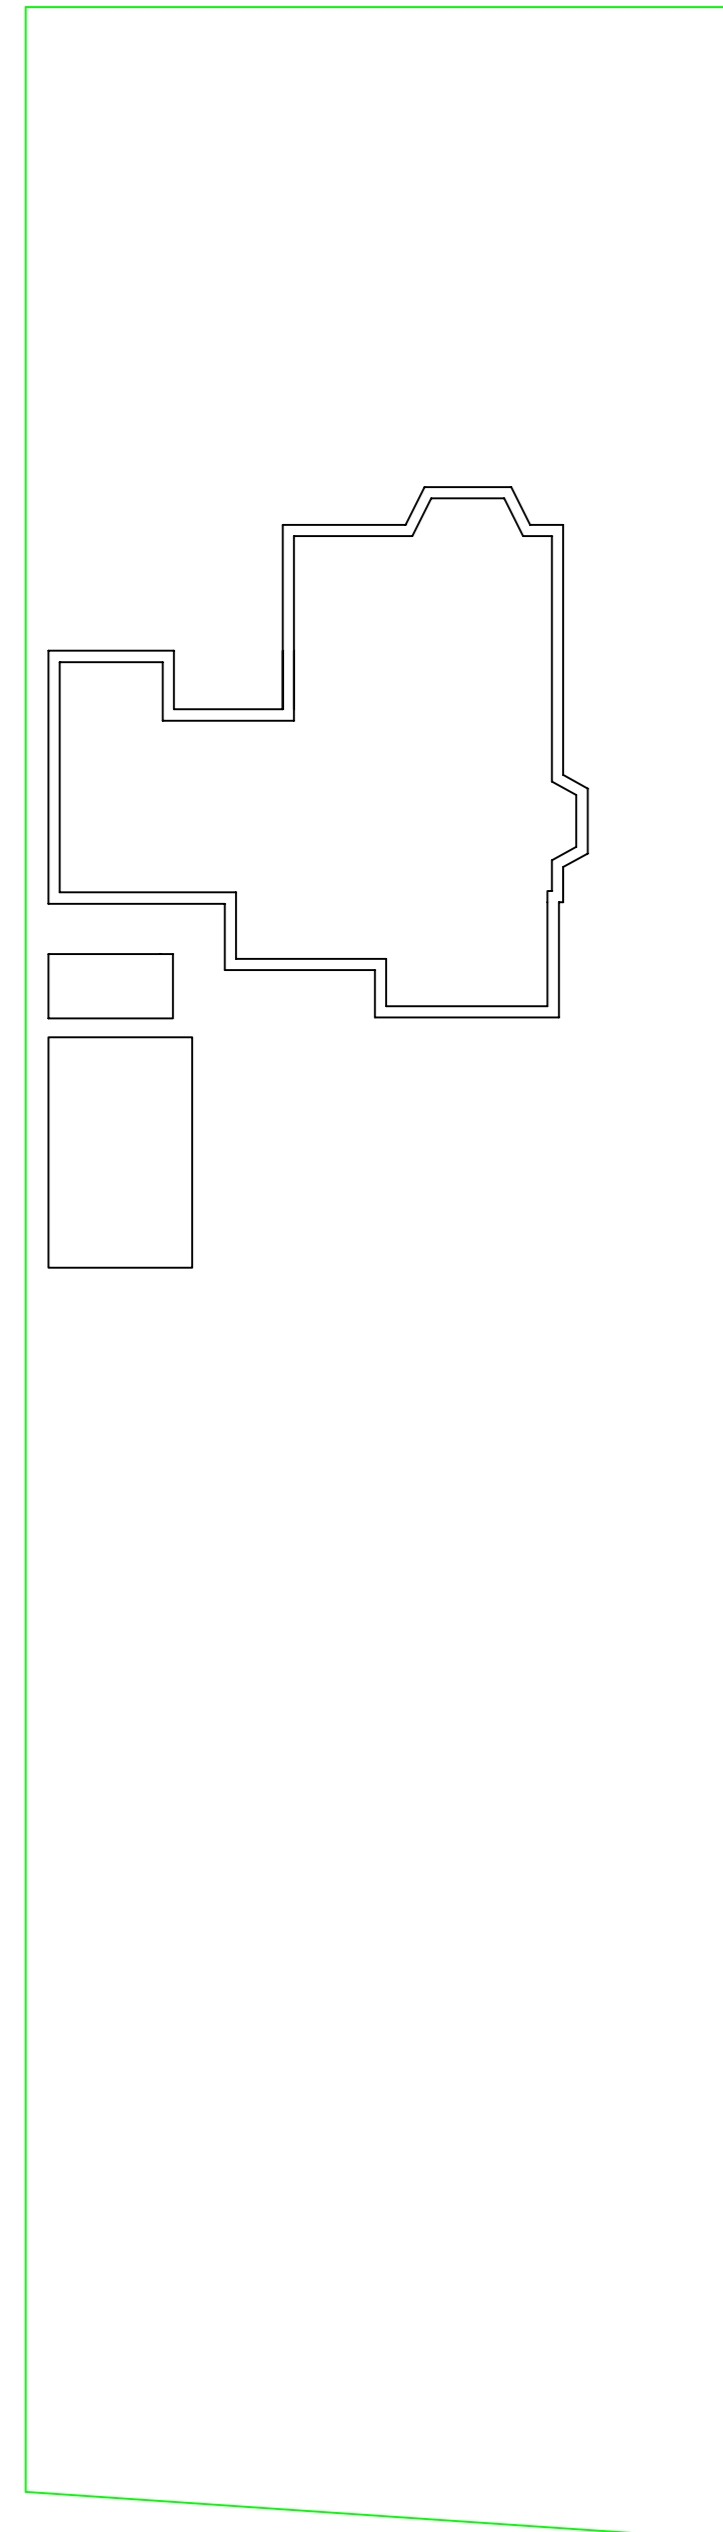



Block Plan

1:200

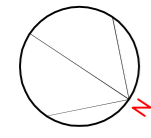


Existing Floor Plans

Ground Floor Plan

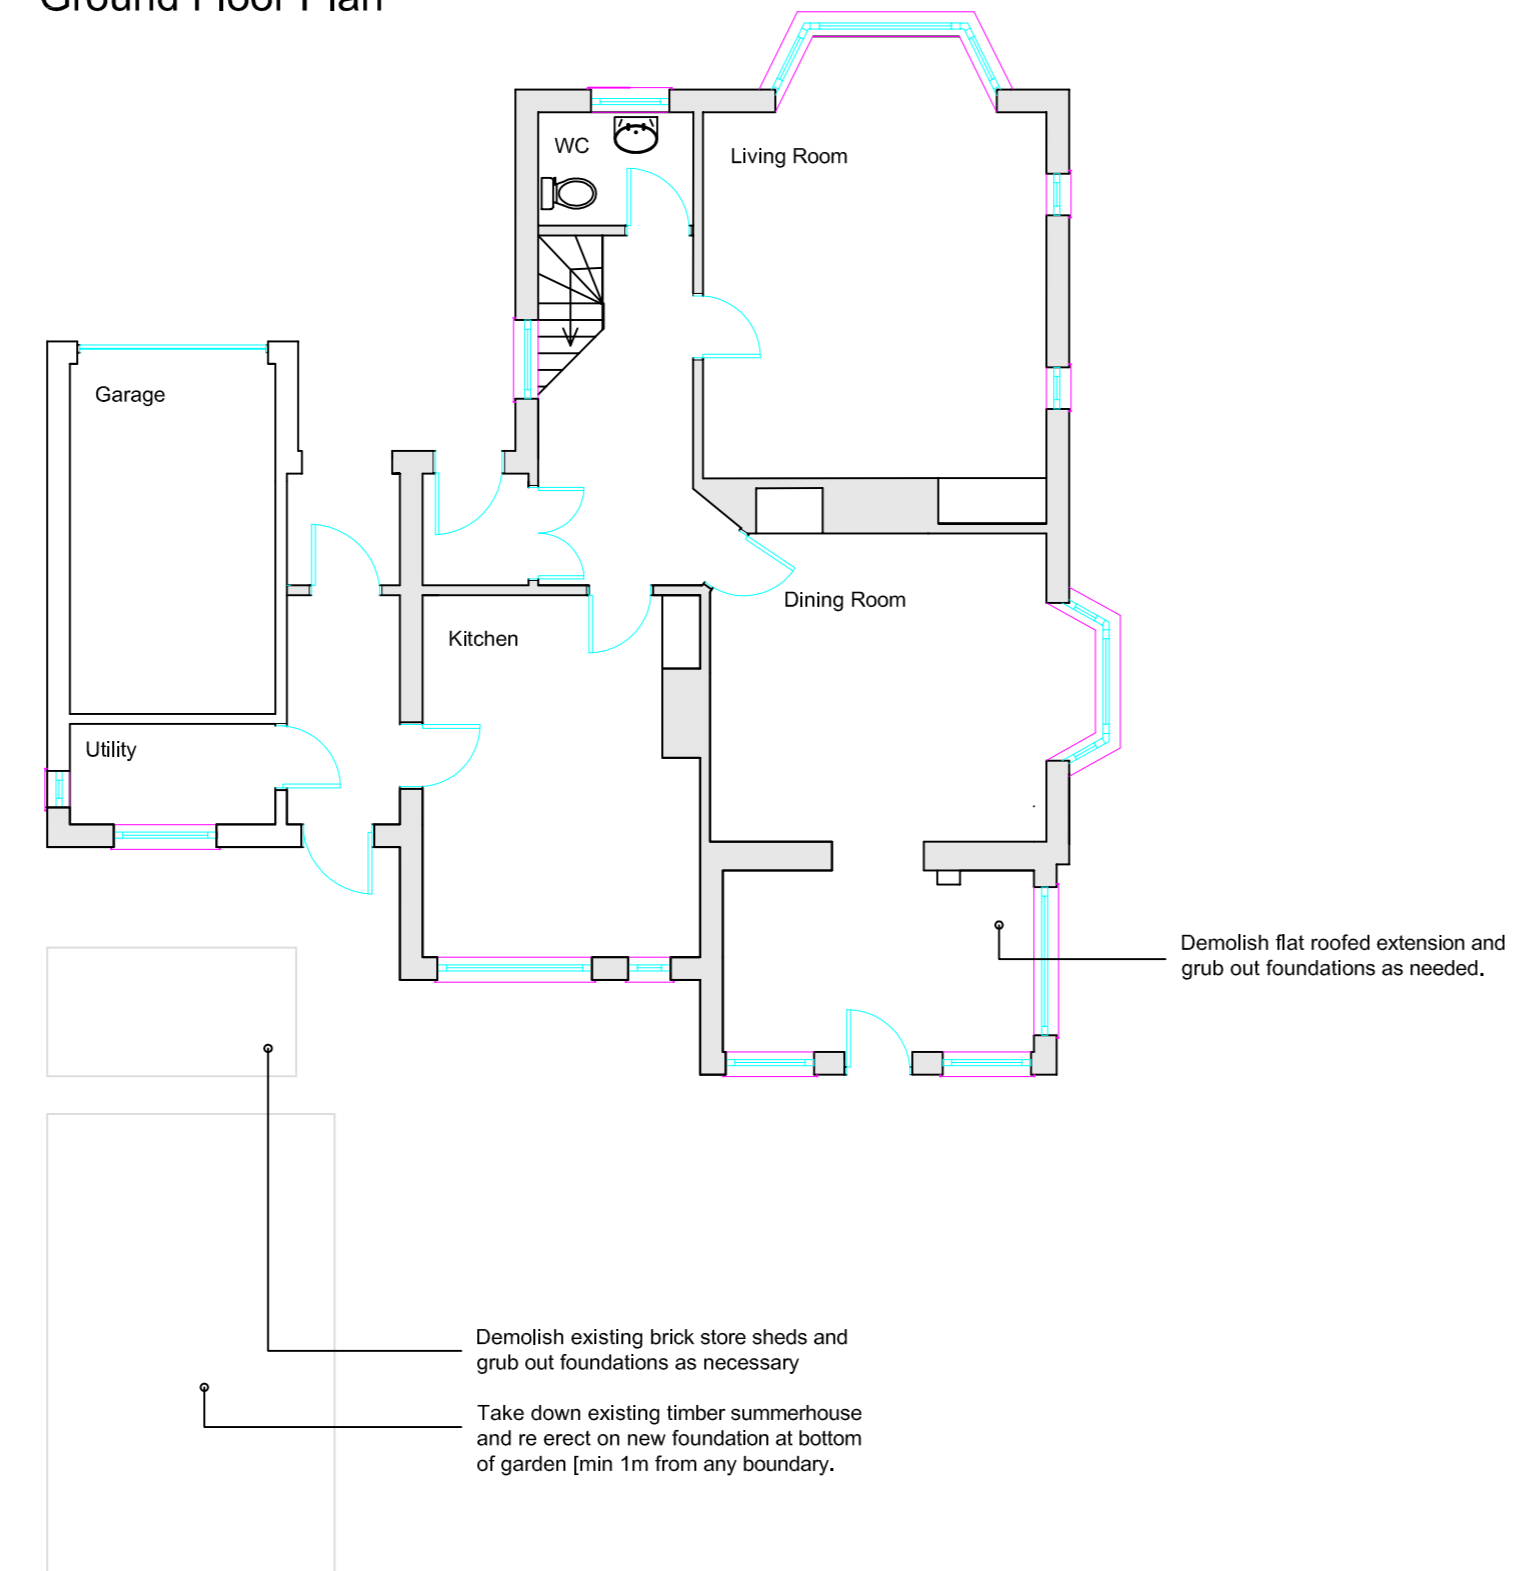


First Floor Plan

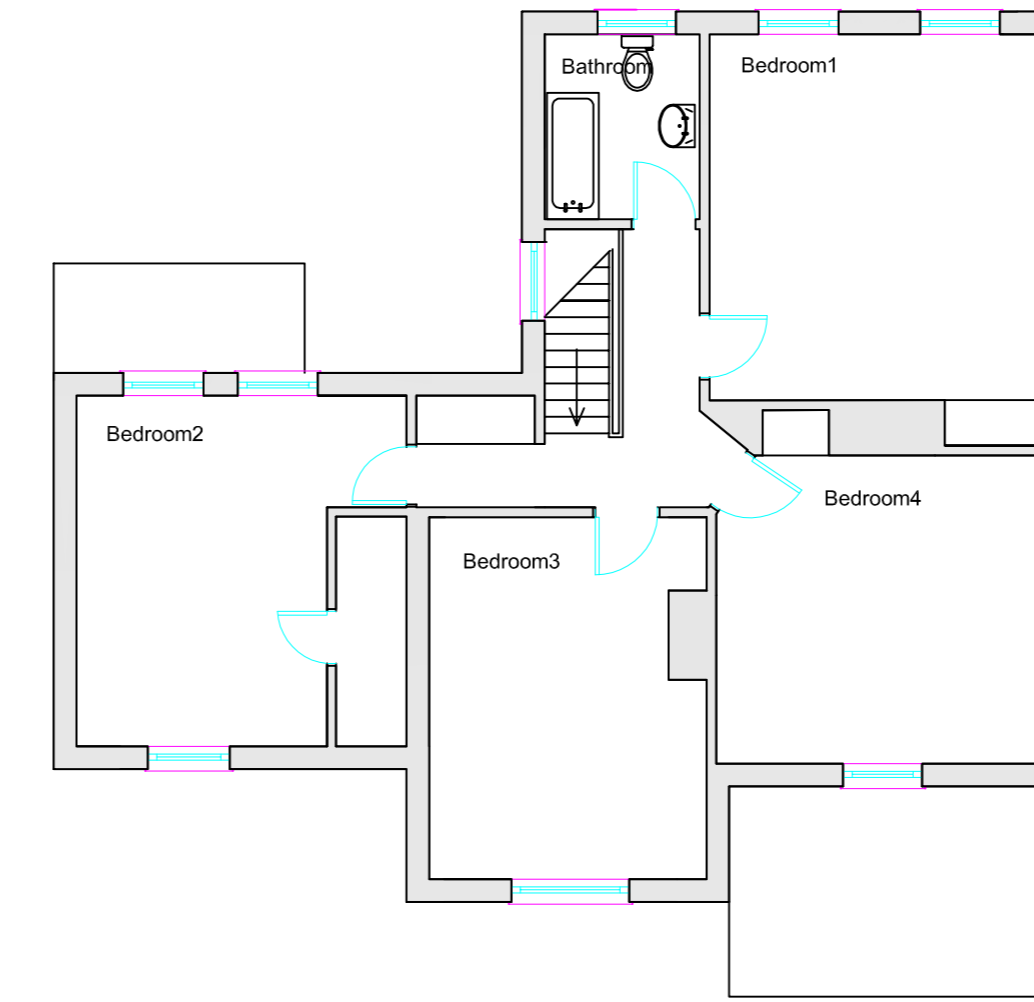


Proposed Floor Plans


Ground Floor Plan

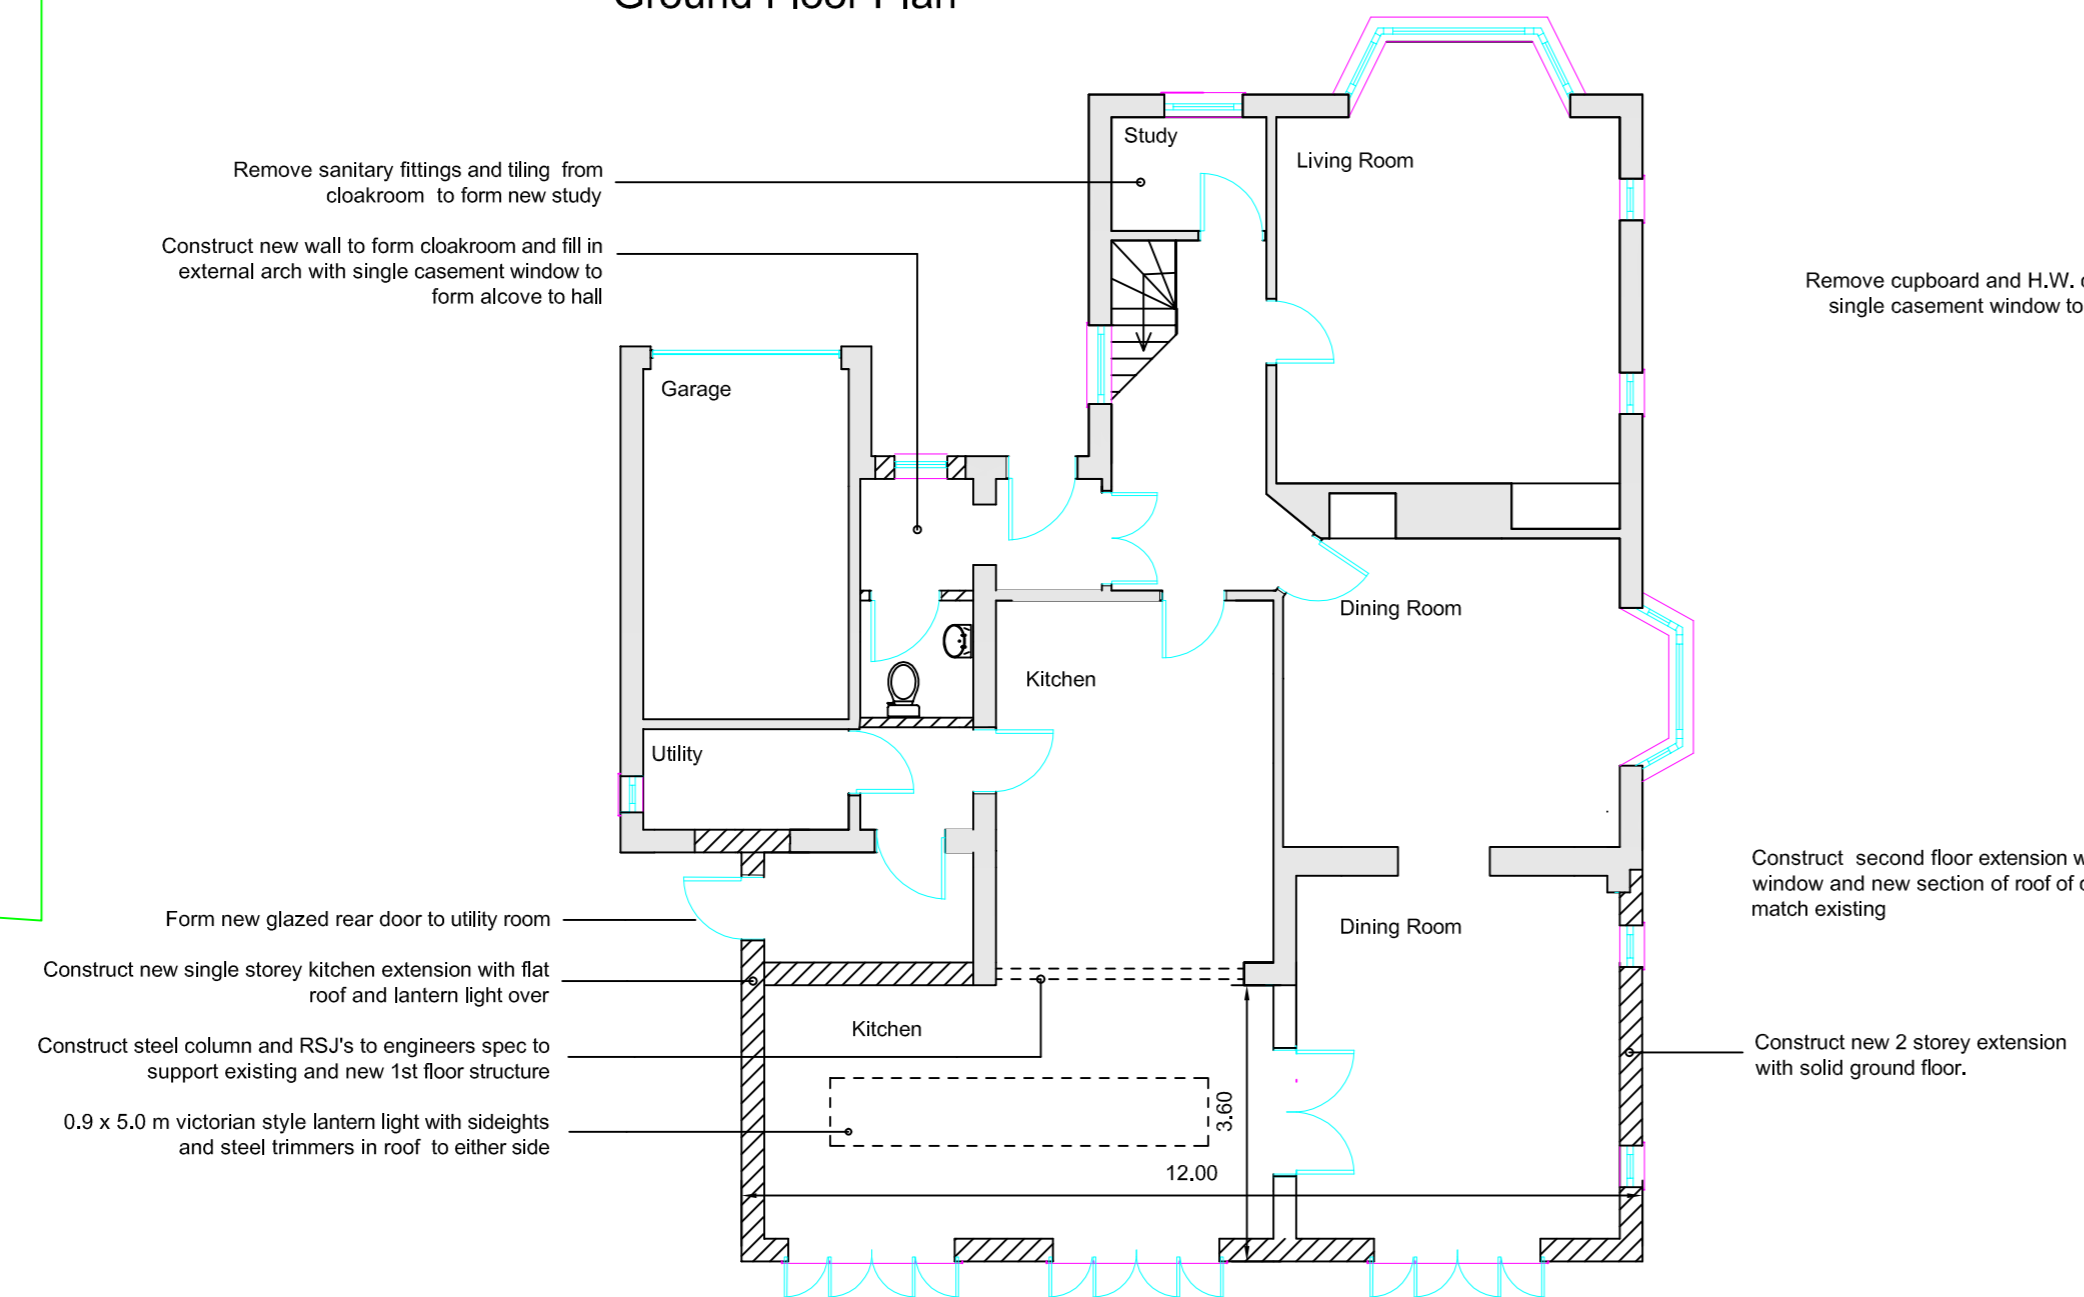

First Floor Plan

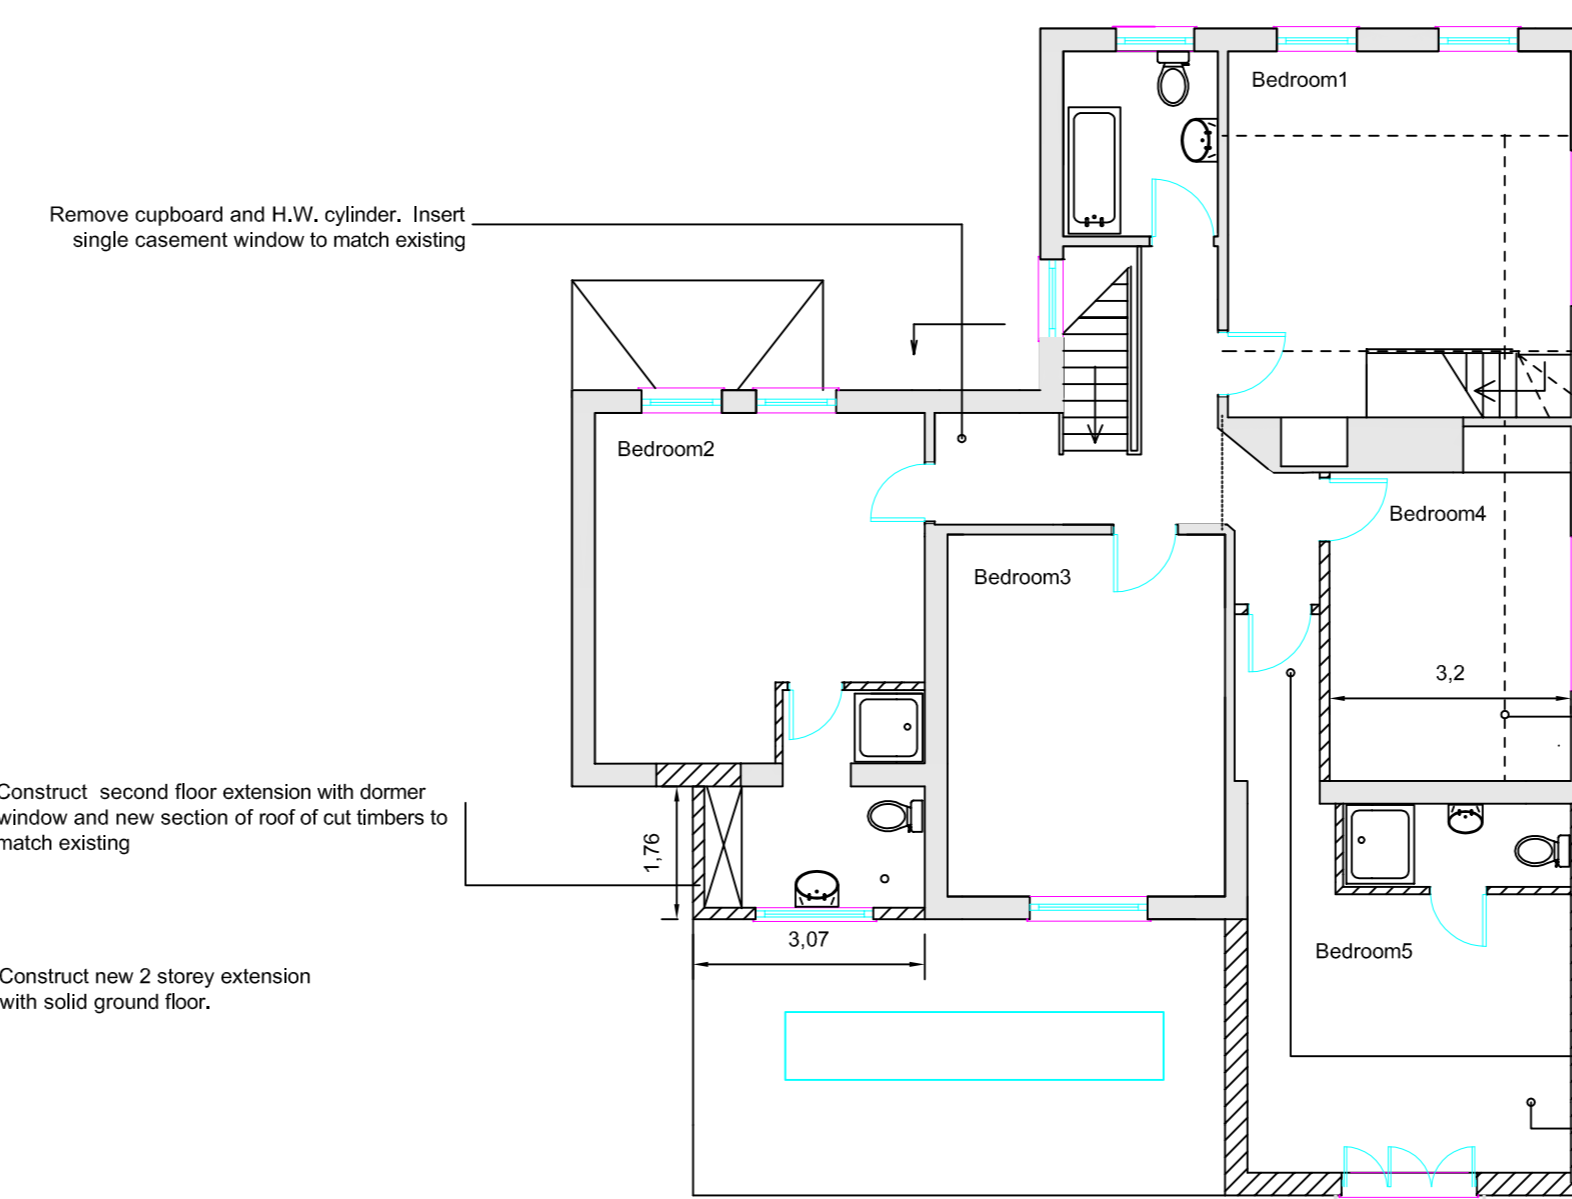

Loft extension

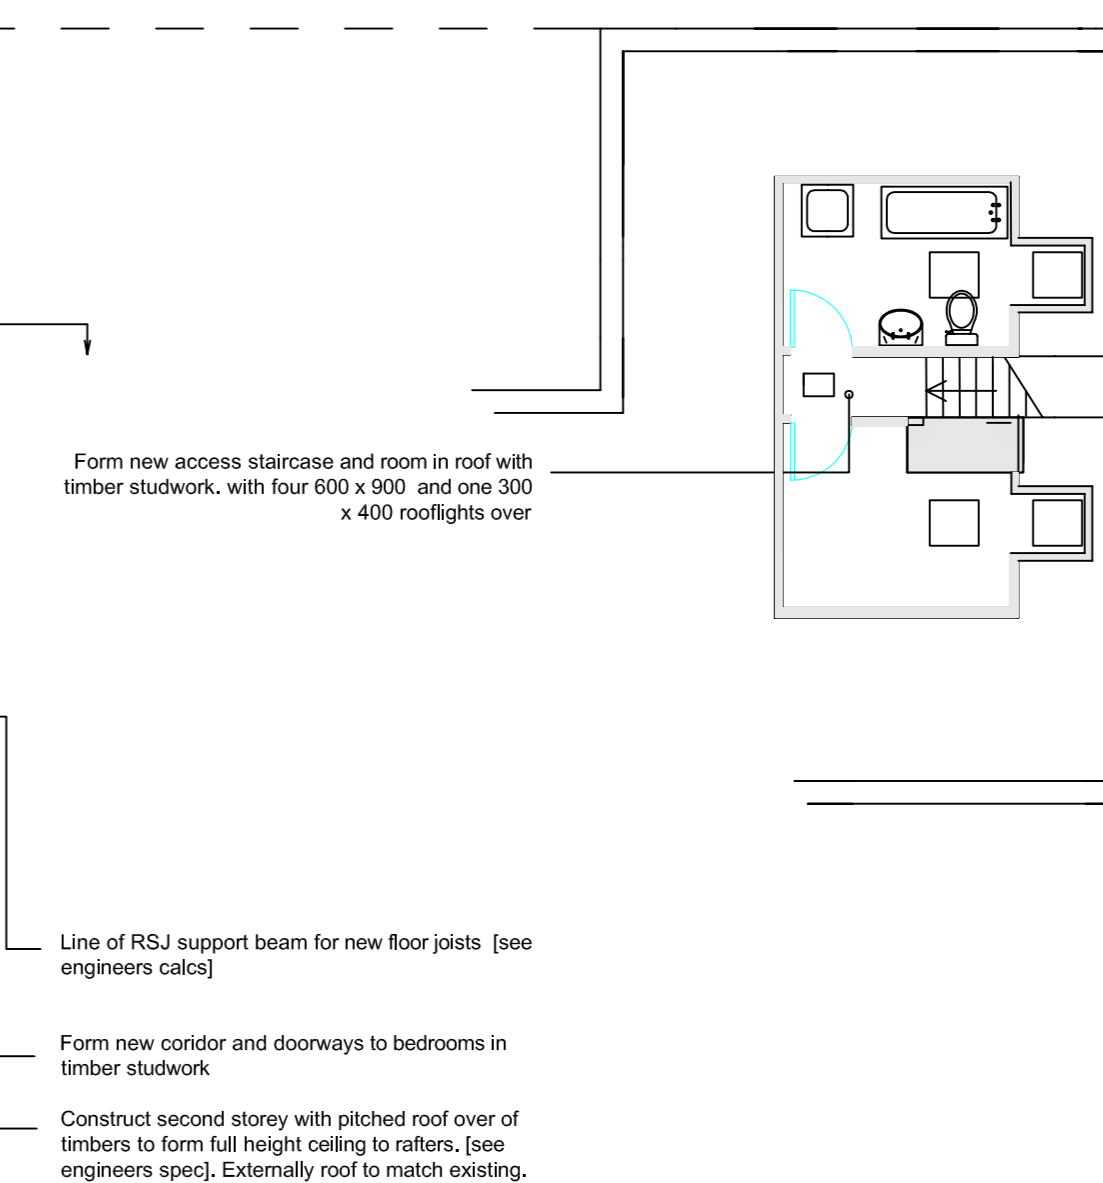

Clients must make their own investigations concerning all drainage, soil conditions, and foundations.
 This drawing is for planning and building control purposes only. All items not requiring Local Authority approval are to be agreed between the client and the contractor before entering into a contract or start of works.
 All dimensions and levels must be verified on site before commencement of work.
 This drawing is the copyright of Property Briefing Ltd and shall not be reproduced in whole or in part without their permission, all rights reserved.

Scale	1:100 [at A1]
-------	---------------