


Ground Floor Plan

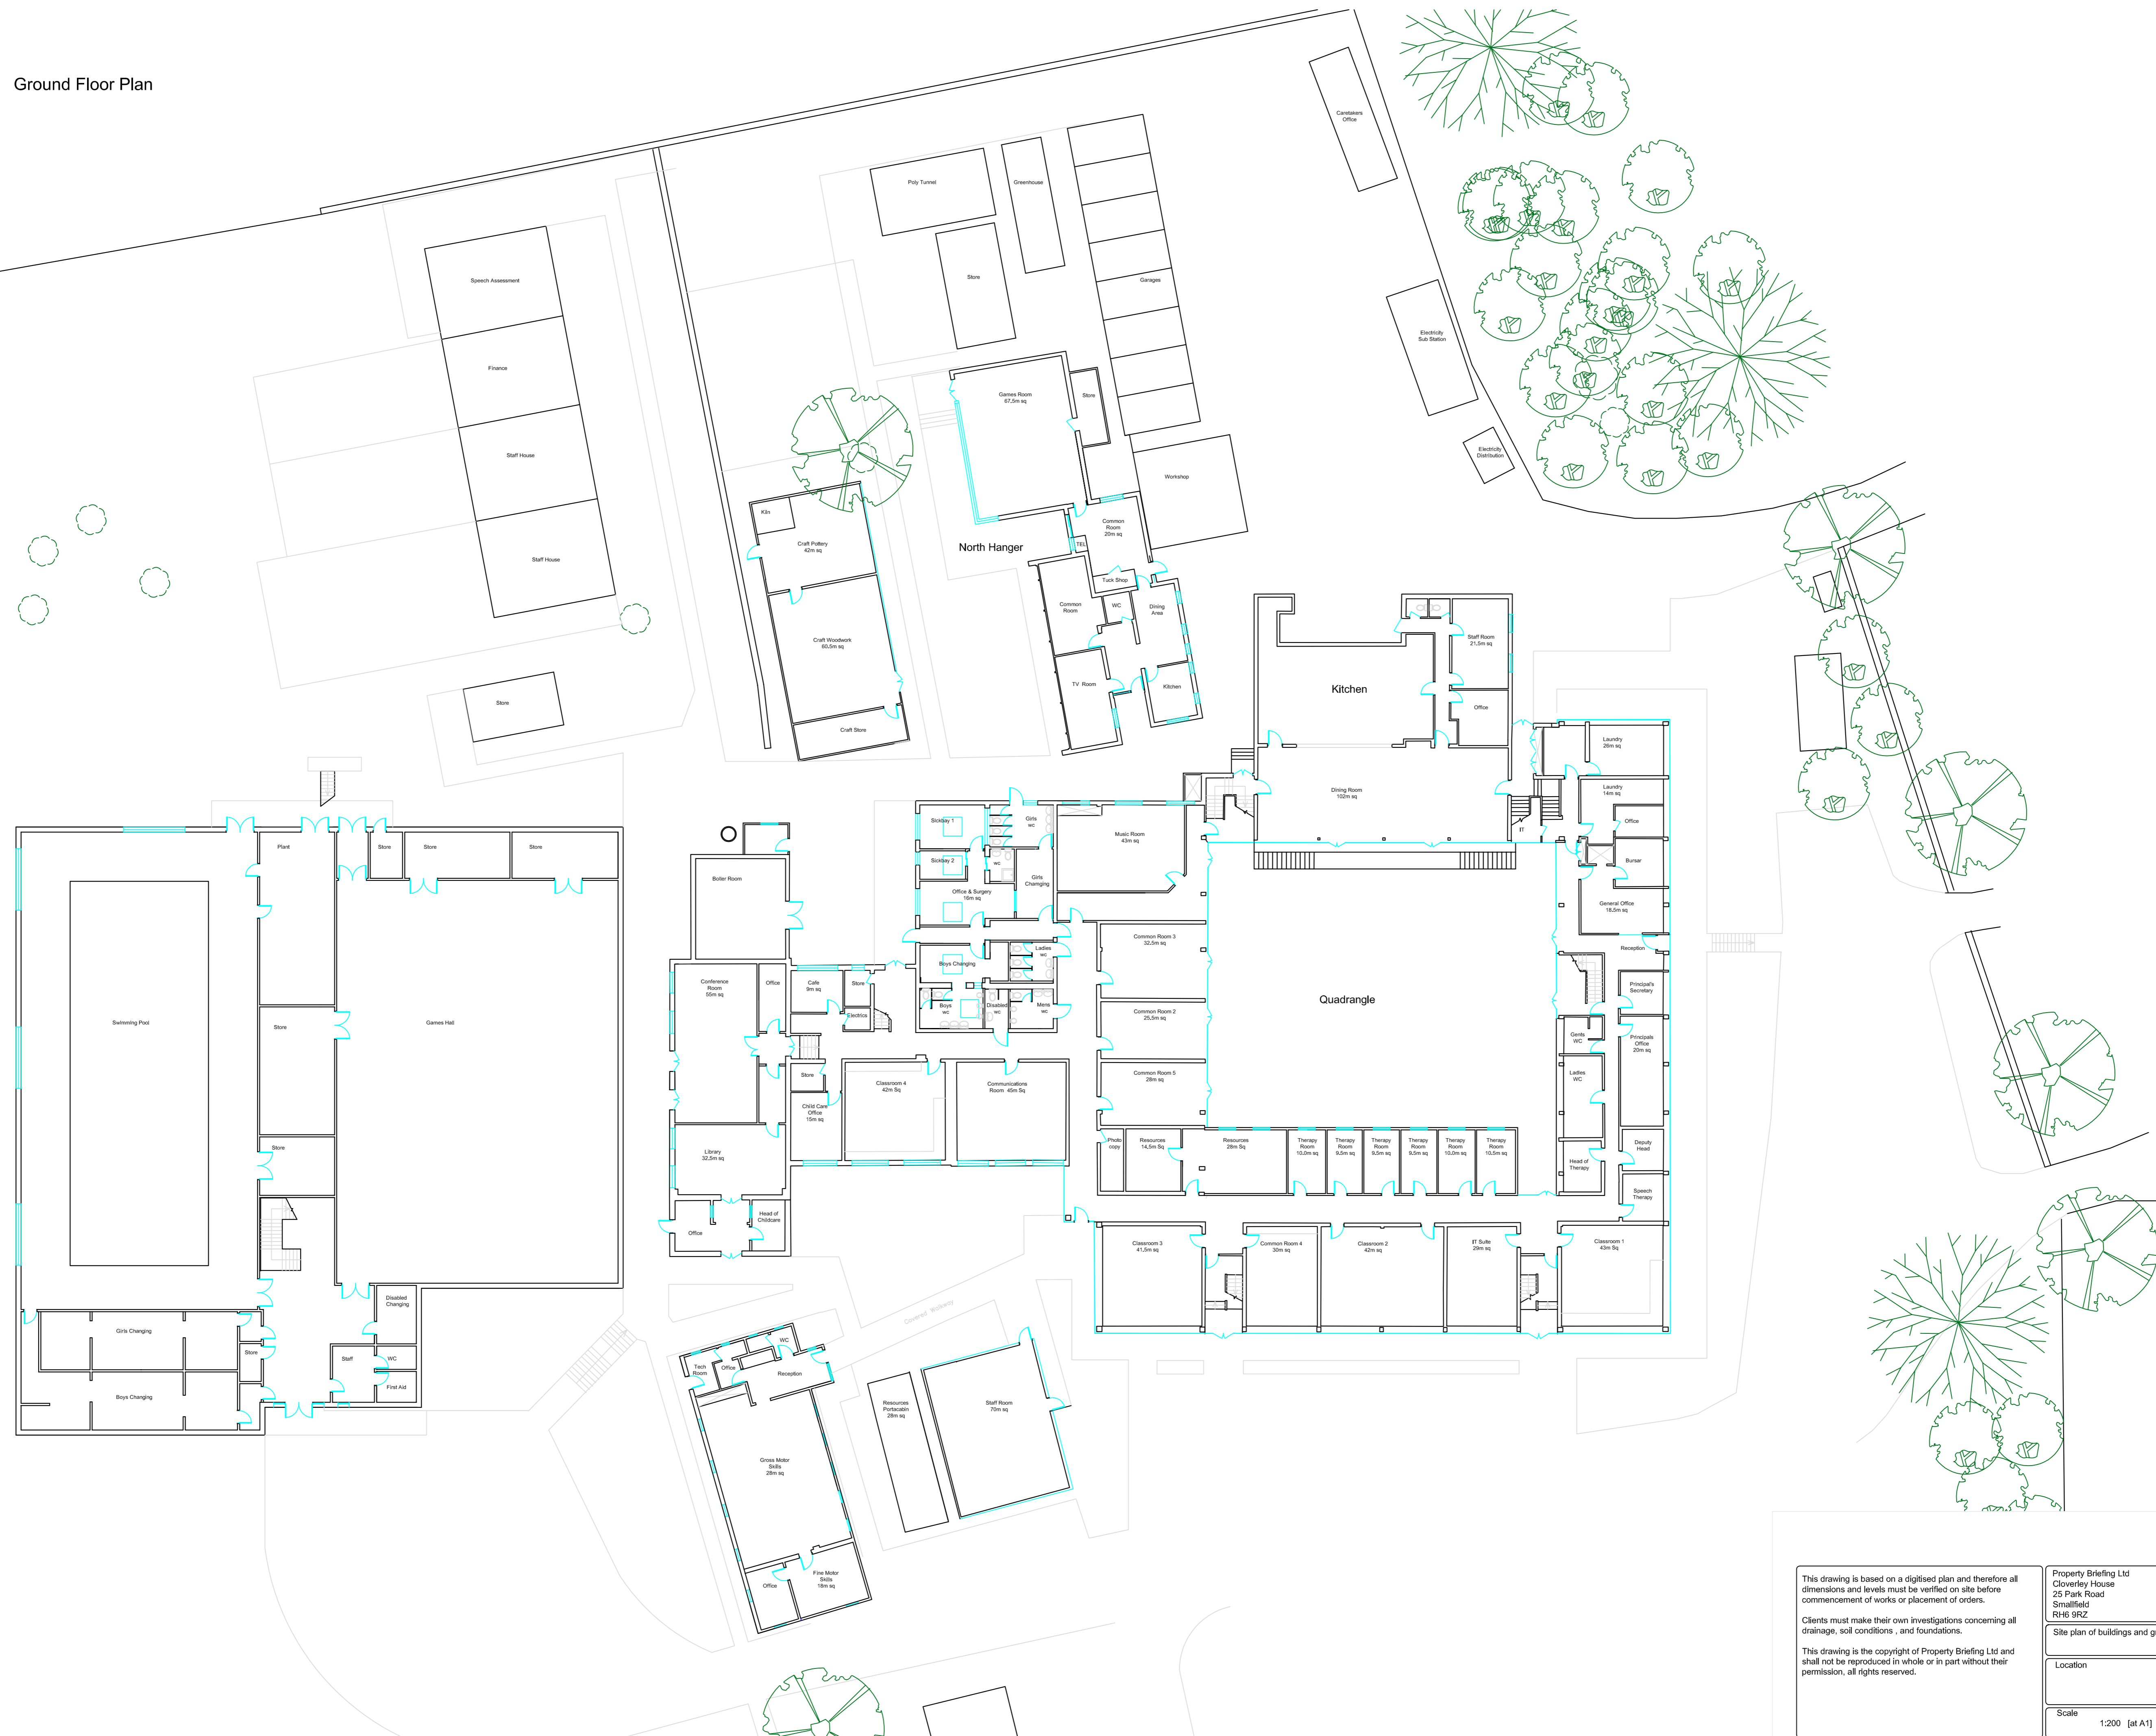

| | |
|--|---------------|
| <p>This drawing is based on a digitised plan and therefore all dimensions and levels must be verified on site before commencement of works or placement of orders.</p> <p>Clients must make their own investigations concerning all drainage, soil conditions, and foundations.</p> <p>This drawing is the copyright of Property Briefing Ltd and shall not be reproduced in whole or in part without their permission, all rights reserved.</p> | |
| <p>Property Briefing Ltd Cloverley House 25 Park Road Smallfield RH6 5RZ</p> | |
| <p>Site plan of buildings and grounds</p> | |
| Location | Client |
| Scale | 1:200 [at A1] |